

Key Features of the Proposed Plan

- 7.5 metre wide roadway except a 9 metre wide section to allow parking on both sides of the road
- Eight P120 parking spaces allow parking and access to the river bank
- 2.5 metre shared cycle and pedestrian path between the road and river providing links to existing paths on the riverbank
- Lighting upgrade consistent with the rest of the street
- Overall loss of eight parking spaces
- Tactile pavers at intersection

Landscaping designed according to CPTED (Crime Prevention Through Environmental Design) Principles

- Replacement of existing dense plantings at the Madras/Kilmore intersection with low level, low maintenance plantings
- Removal of various trees and the raising of tree canopies to increase visibility
- Upgrade of well used access from Madras and Kilmore Streets


Street and Riverbank Landscaping:

- Street tree - flowering cherry
- River bank tree - weeping willow
- River bank plantings consistent with Master Plan and adjacent sections of river
- New seat consistent with existing seat in the adjacent section of river bank

Consultation Process

The Council is interested in receiving your comments on the enclosed concept plan for the renewal of Cambridge Terrace between Madras and Peterborough Streets. The street renewal plan is not finalised and we will consider feedback that could be used to improve or amend the plan.

Once all feedback has been received and considered the concept plans will be finalised. A report detailing the proposal and the outcome of community consultation will be presented to the Hagley/Ferrymead Community Board for consideration and approval. It is anticipated that this will occur in mid 2010.

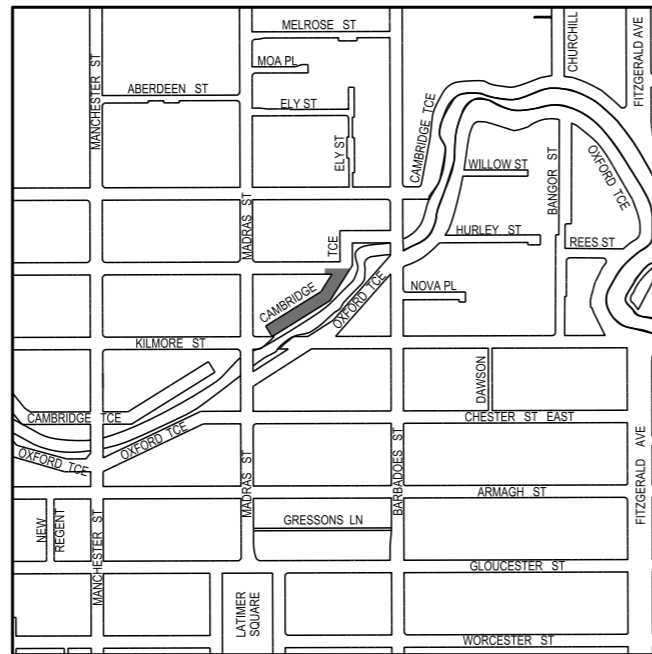

LOCALITY DIAGRAM

haveyoursay

www.ccc.govt.nz/haveyoursay

Philippa Upton-
Consultation Leader –
Transport
Christchurch City Council
3rd Floor Civic Offices
PO Box 237
CHRISTCHURCH 8140

Have Your Say

Comments are invited from local residents.

Please complete the attached form and return it by
Friday 26 March 2010

have your say

March 2010

Cambridge Terrace (Madras to Peterborough) Street Renewal and Landscaping

Christchurch
City Council

The Christchurch City Council is proposing to renew the kerb and channel, and carry out associated landscaping in the no exit section of Cambridge Terrace between Peterborough and Madras Streets, during the 2010/11 financial year.

Careful consideration of community input and Council objectives has resulted in the preparation of the enclosed concept plan for further comment.

Project Objectives

The primary objectives for this project are:

- Renew kerb and channel, roadway and footpaths
- Maintain and improve safety for all road users
- Ensure adequate drainage
- Install landscaping and street trees
- Include affordable elements of Avon River (Central City) Master Plan
- Complete project within 2010/11 year and within budget



haveyoursay

www.ccc.govt.nz/haveyoursay

A project information evening will be held on
Wednesday 17 March at the Oxford Terrace Baptist Church (corner of Oxford Terrace, Madras and Kilmore Streets) from **4.30 pm to 6.00 pm.**

You are most welcome to call in during this time to discuss the project. The concept plan will be on display, and staff available to assist.


*Responses need to be received by
Friday 26 March 2010*

You can comment by:

- Returning the enclosed freepost form
- Visiting the Christchurch City Council's 'Have Your Say' website: www.ccc.govt.nz/haveyoursay
- Contacting the Consultation Leader

If you wish to discuss any aspect of this plan or process please contact:


Philippa Upton
Consultation Leader – Transport
Christchurch City Council
Phone 03 941 8808
Email philippa.upton@ccc.govt.nz

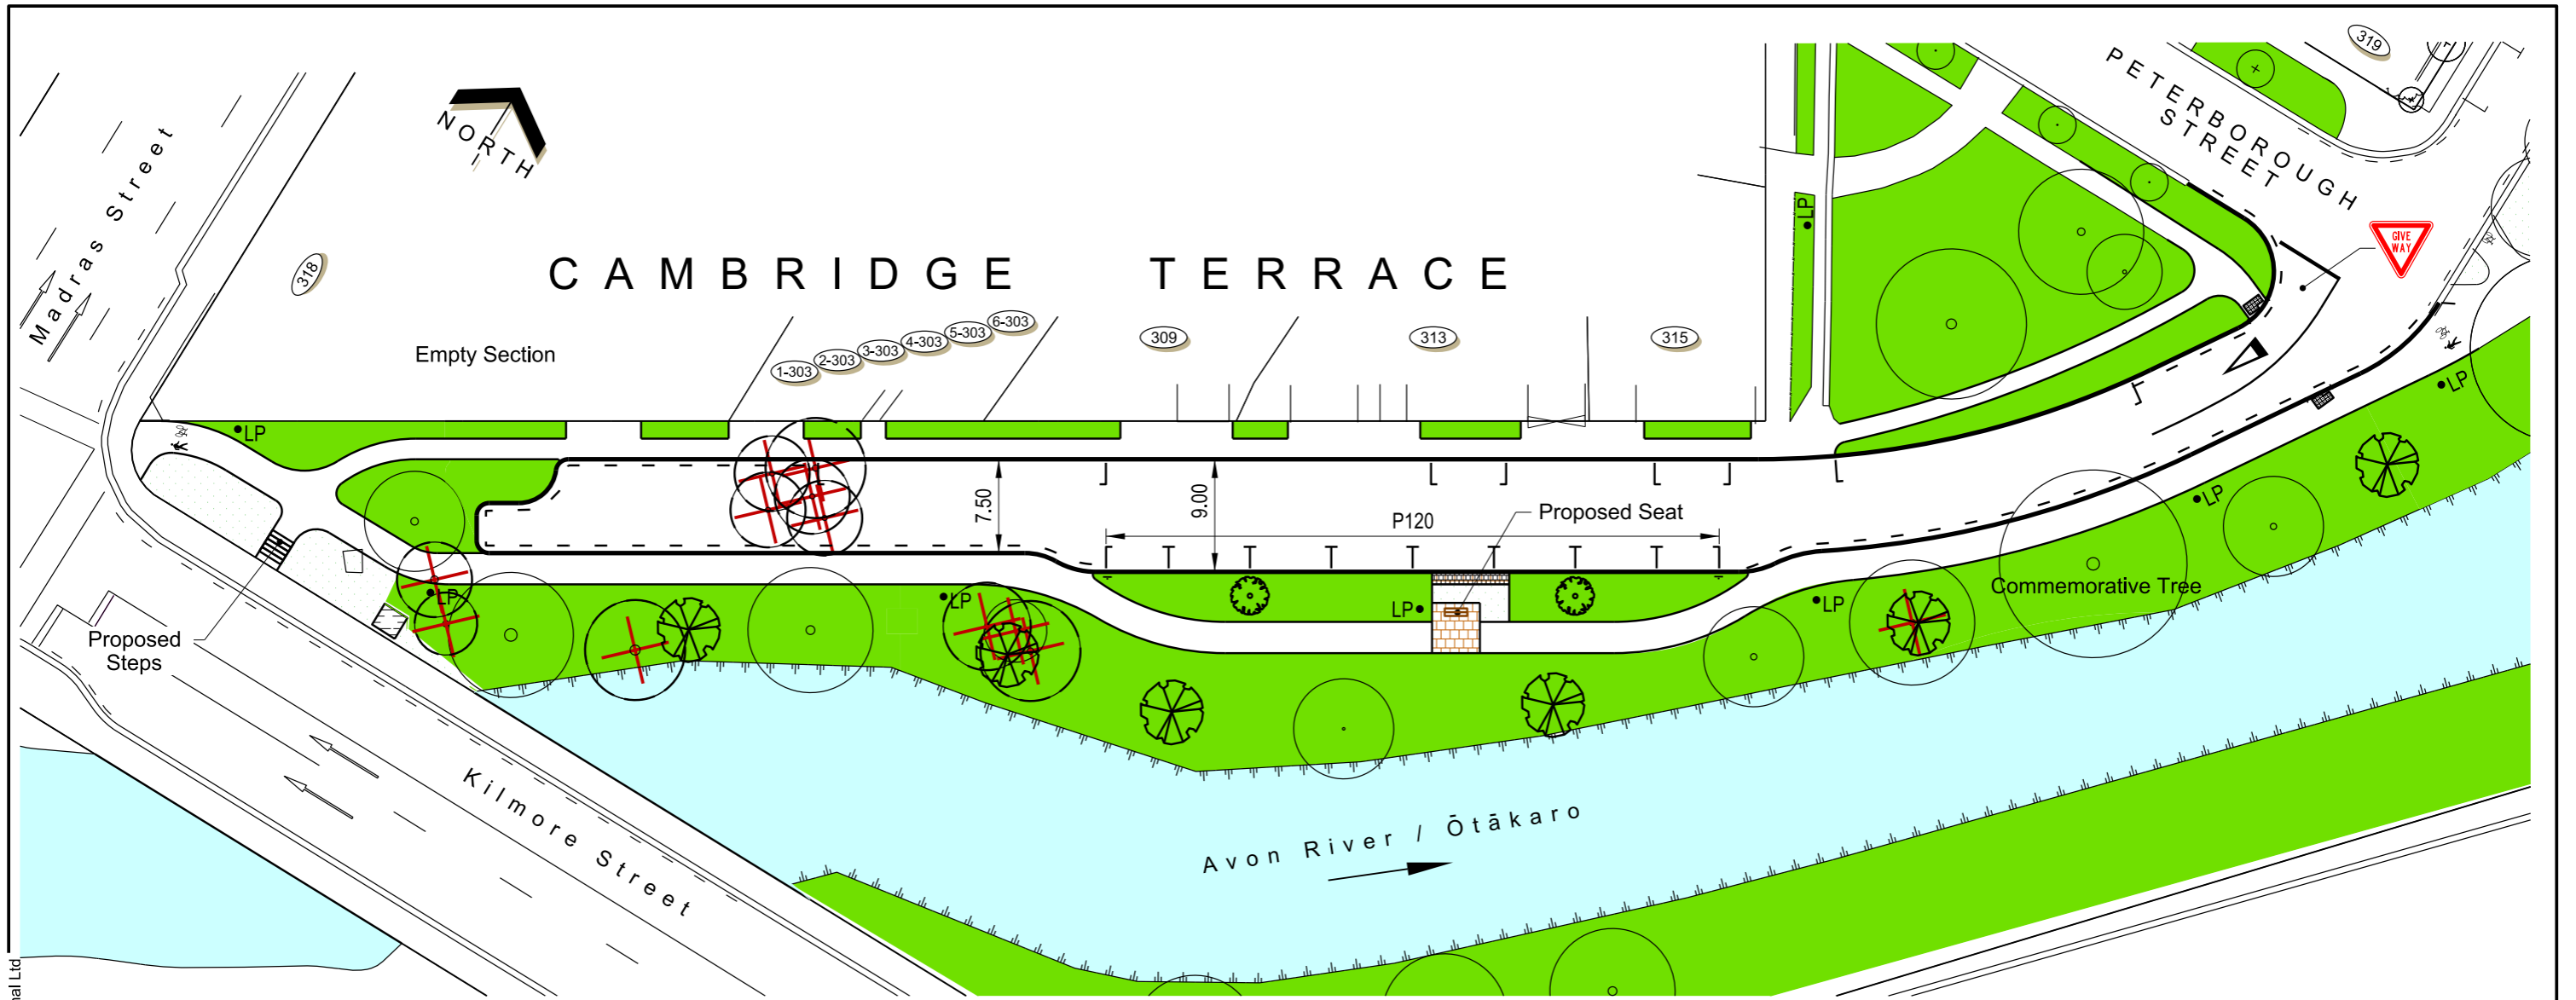

© Copyright Christchurch City Council © Aerial Photography Copyright Terralink International Ltd



Photo showing upgraded end of Cambridge Terrace

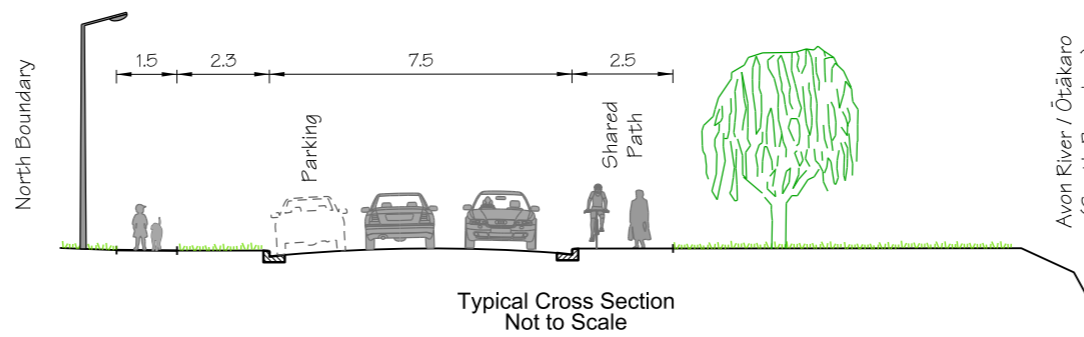

Flowering Cherry



Flowering Cherry



Ground Carpet Rose



Weeping Willow

KEY	
	Existing Kerb
	Proposed Kerb
	No Stopping
	Grass
	Landscape Planting
	Patterned Surface
	Proposed Seat
	Tactiles
	Street Light
	Tree to be Removed
	Existing Tree
	Weeping Willow (<i>Salix babylonica</i>)
	Flowering Cherry Tree (<i>Prunus yedoensis</i>)